




A GOOD NEIGHBOR FENCE WITH WOOD POST
NT.S. WR-LA-FNC-01

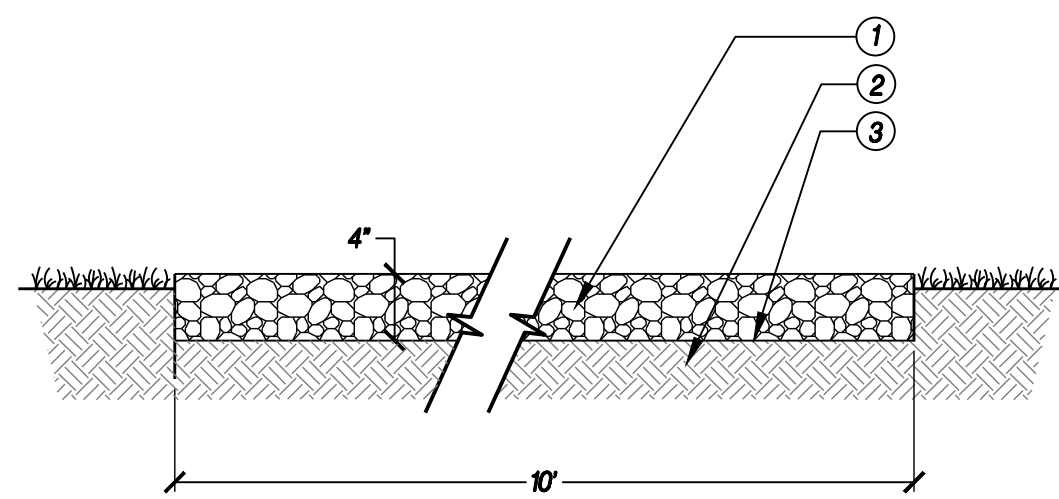


D COMPACTED AGGREGATE TRAIL
NT.S. P-CP-01

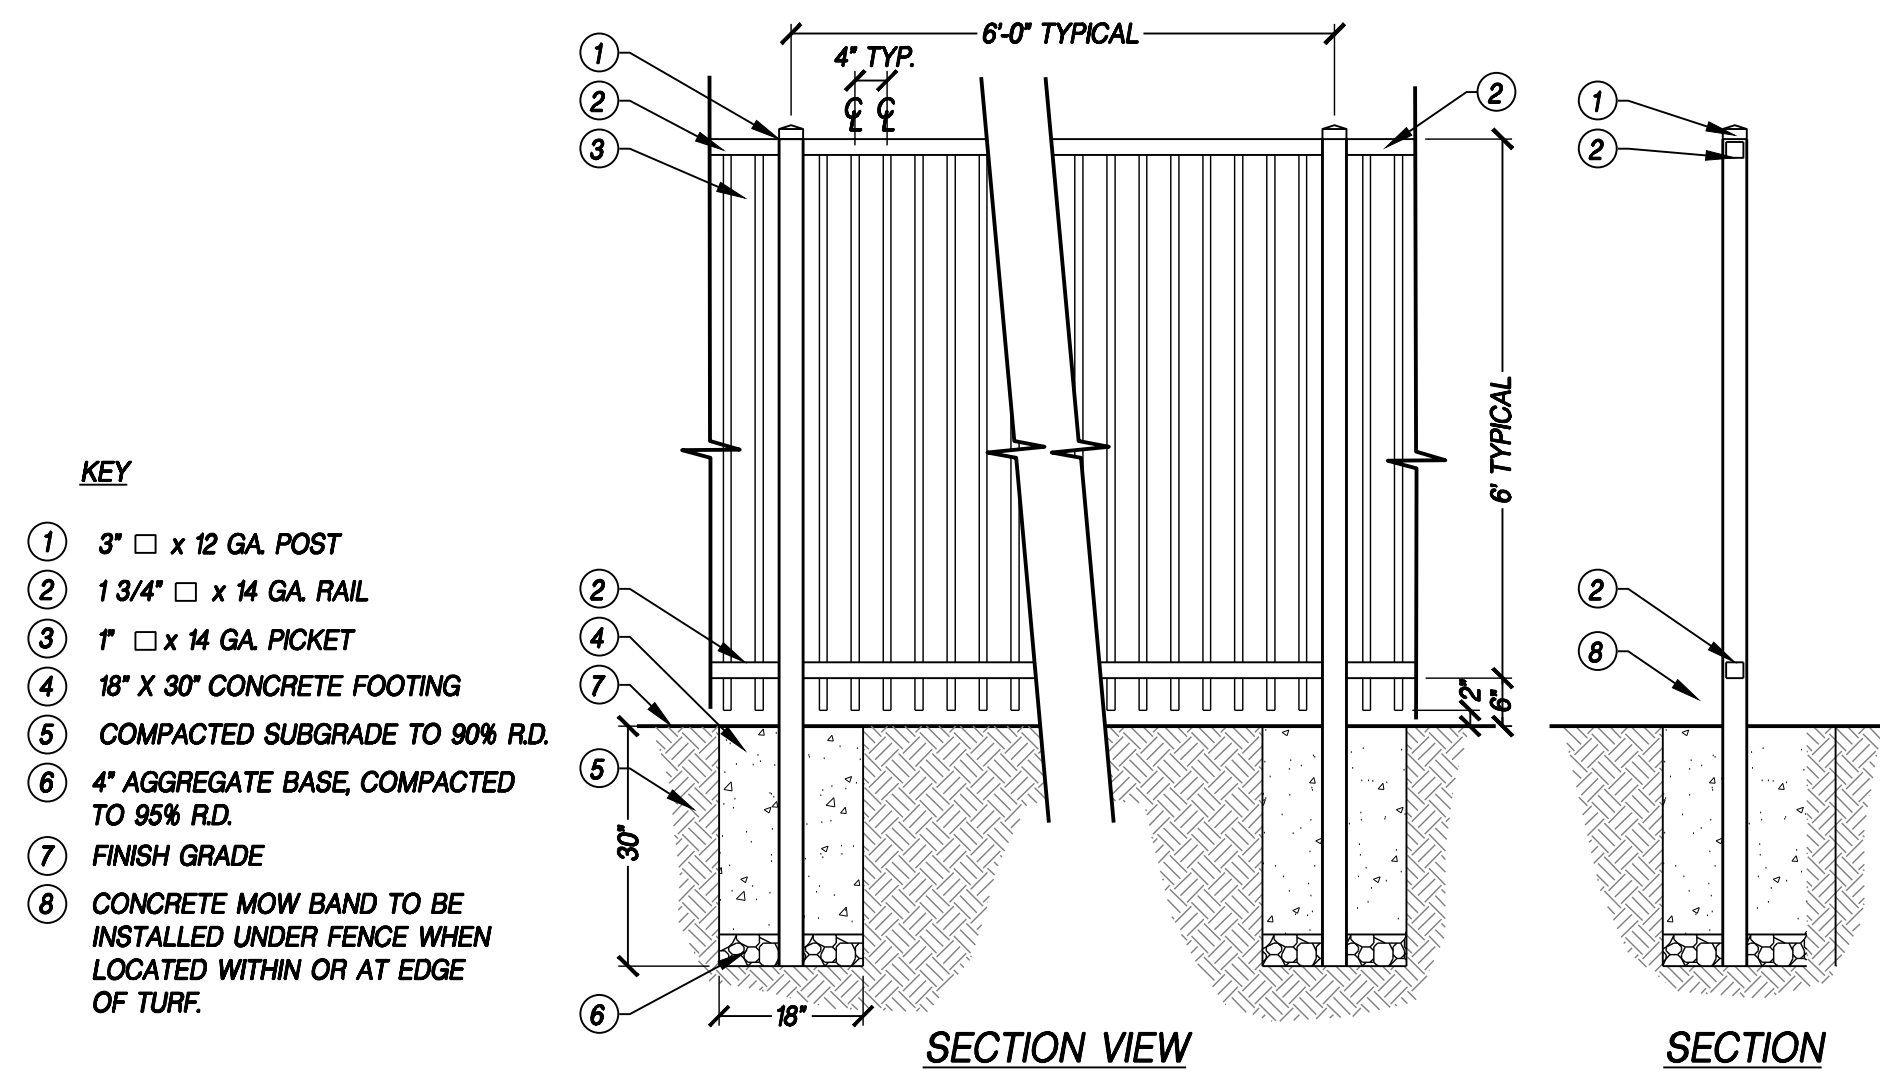

B 6" TUBE STEEL FENCE
NT.S. WR-LA-FNC-07

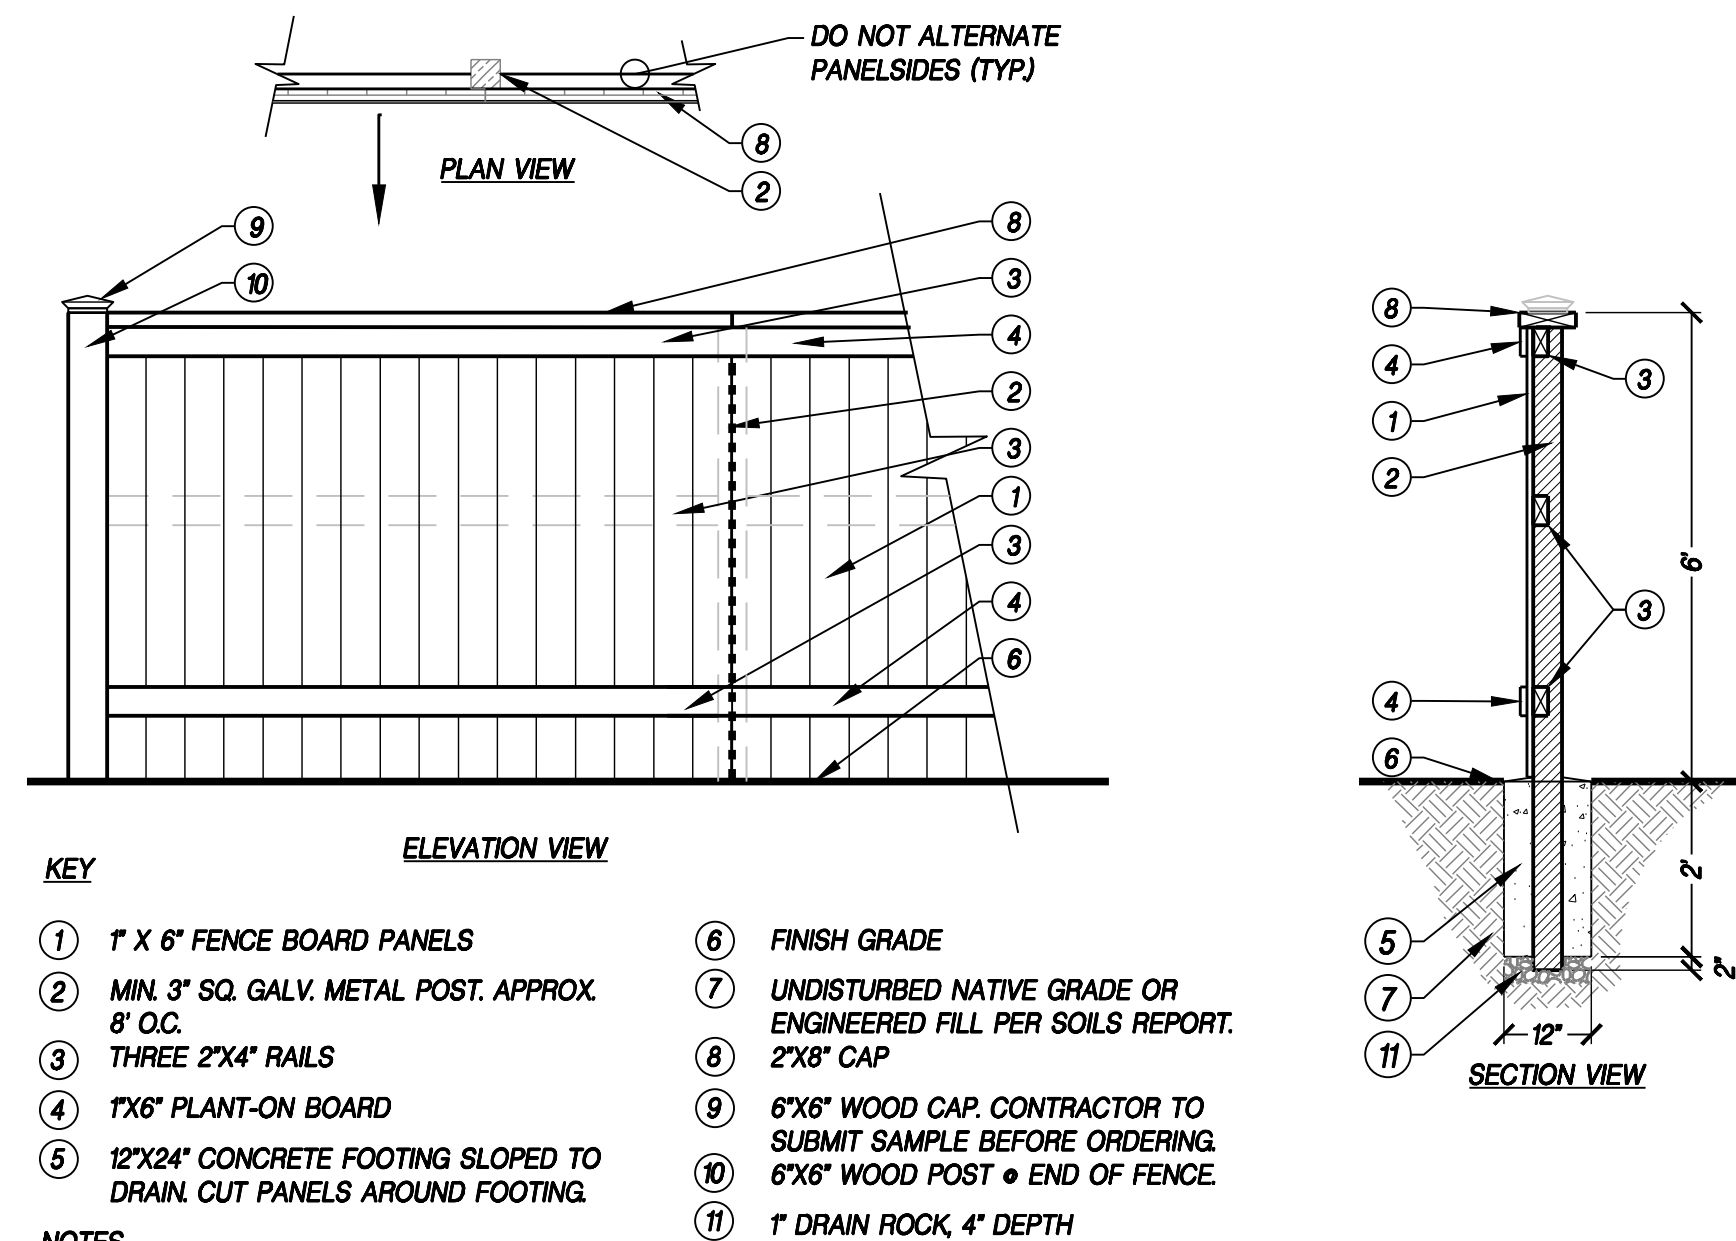

C DELUXE FENCE W/ 6"x6" END CAP
NT.S. P-SUNR-18

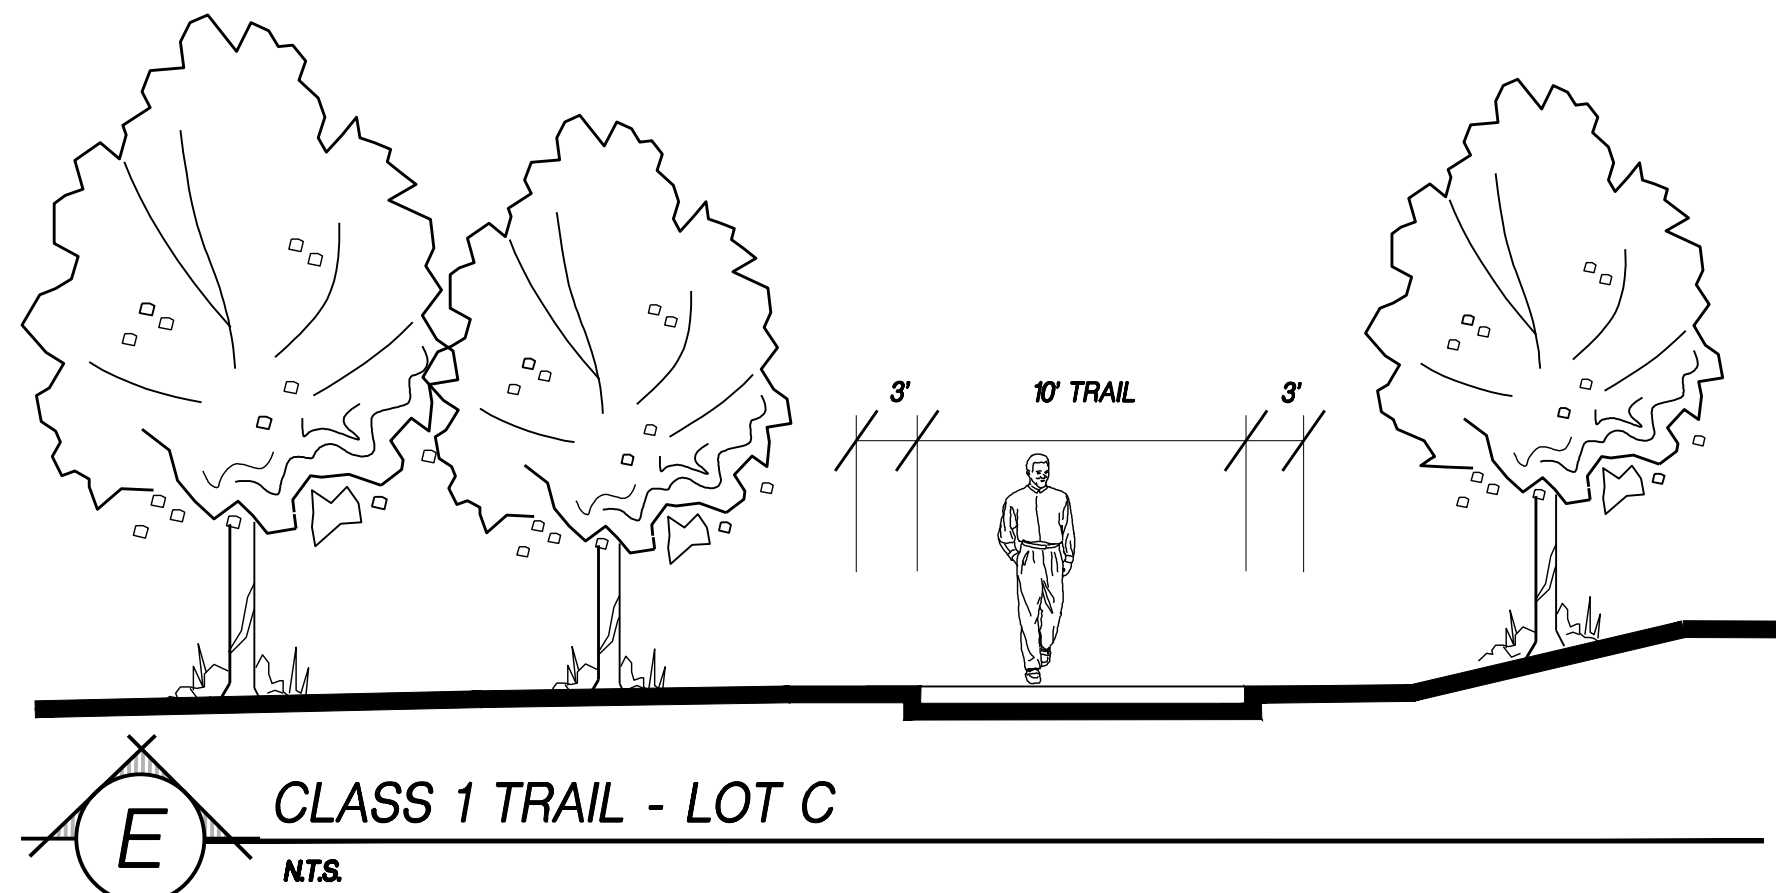

E CLASS 1 TRAIL - LOT C
NT.S.