


APPENDIX D

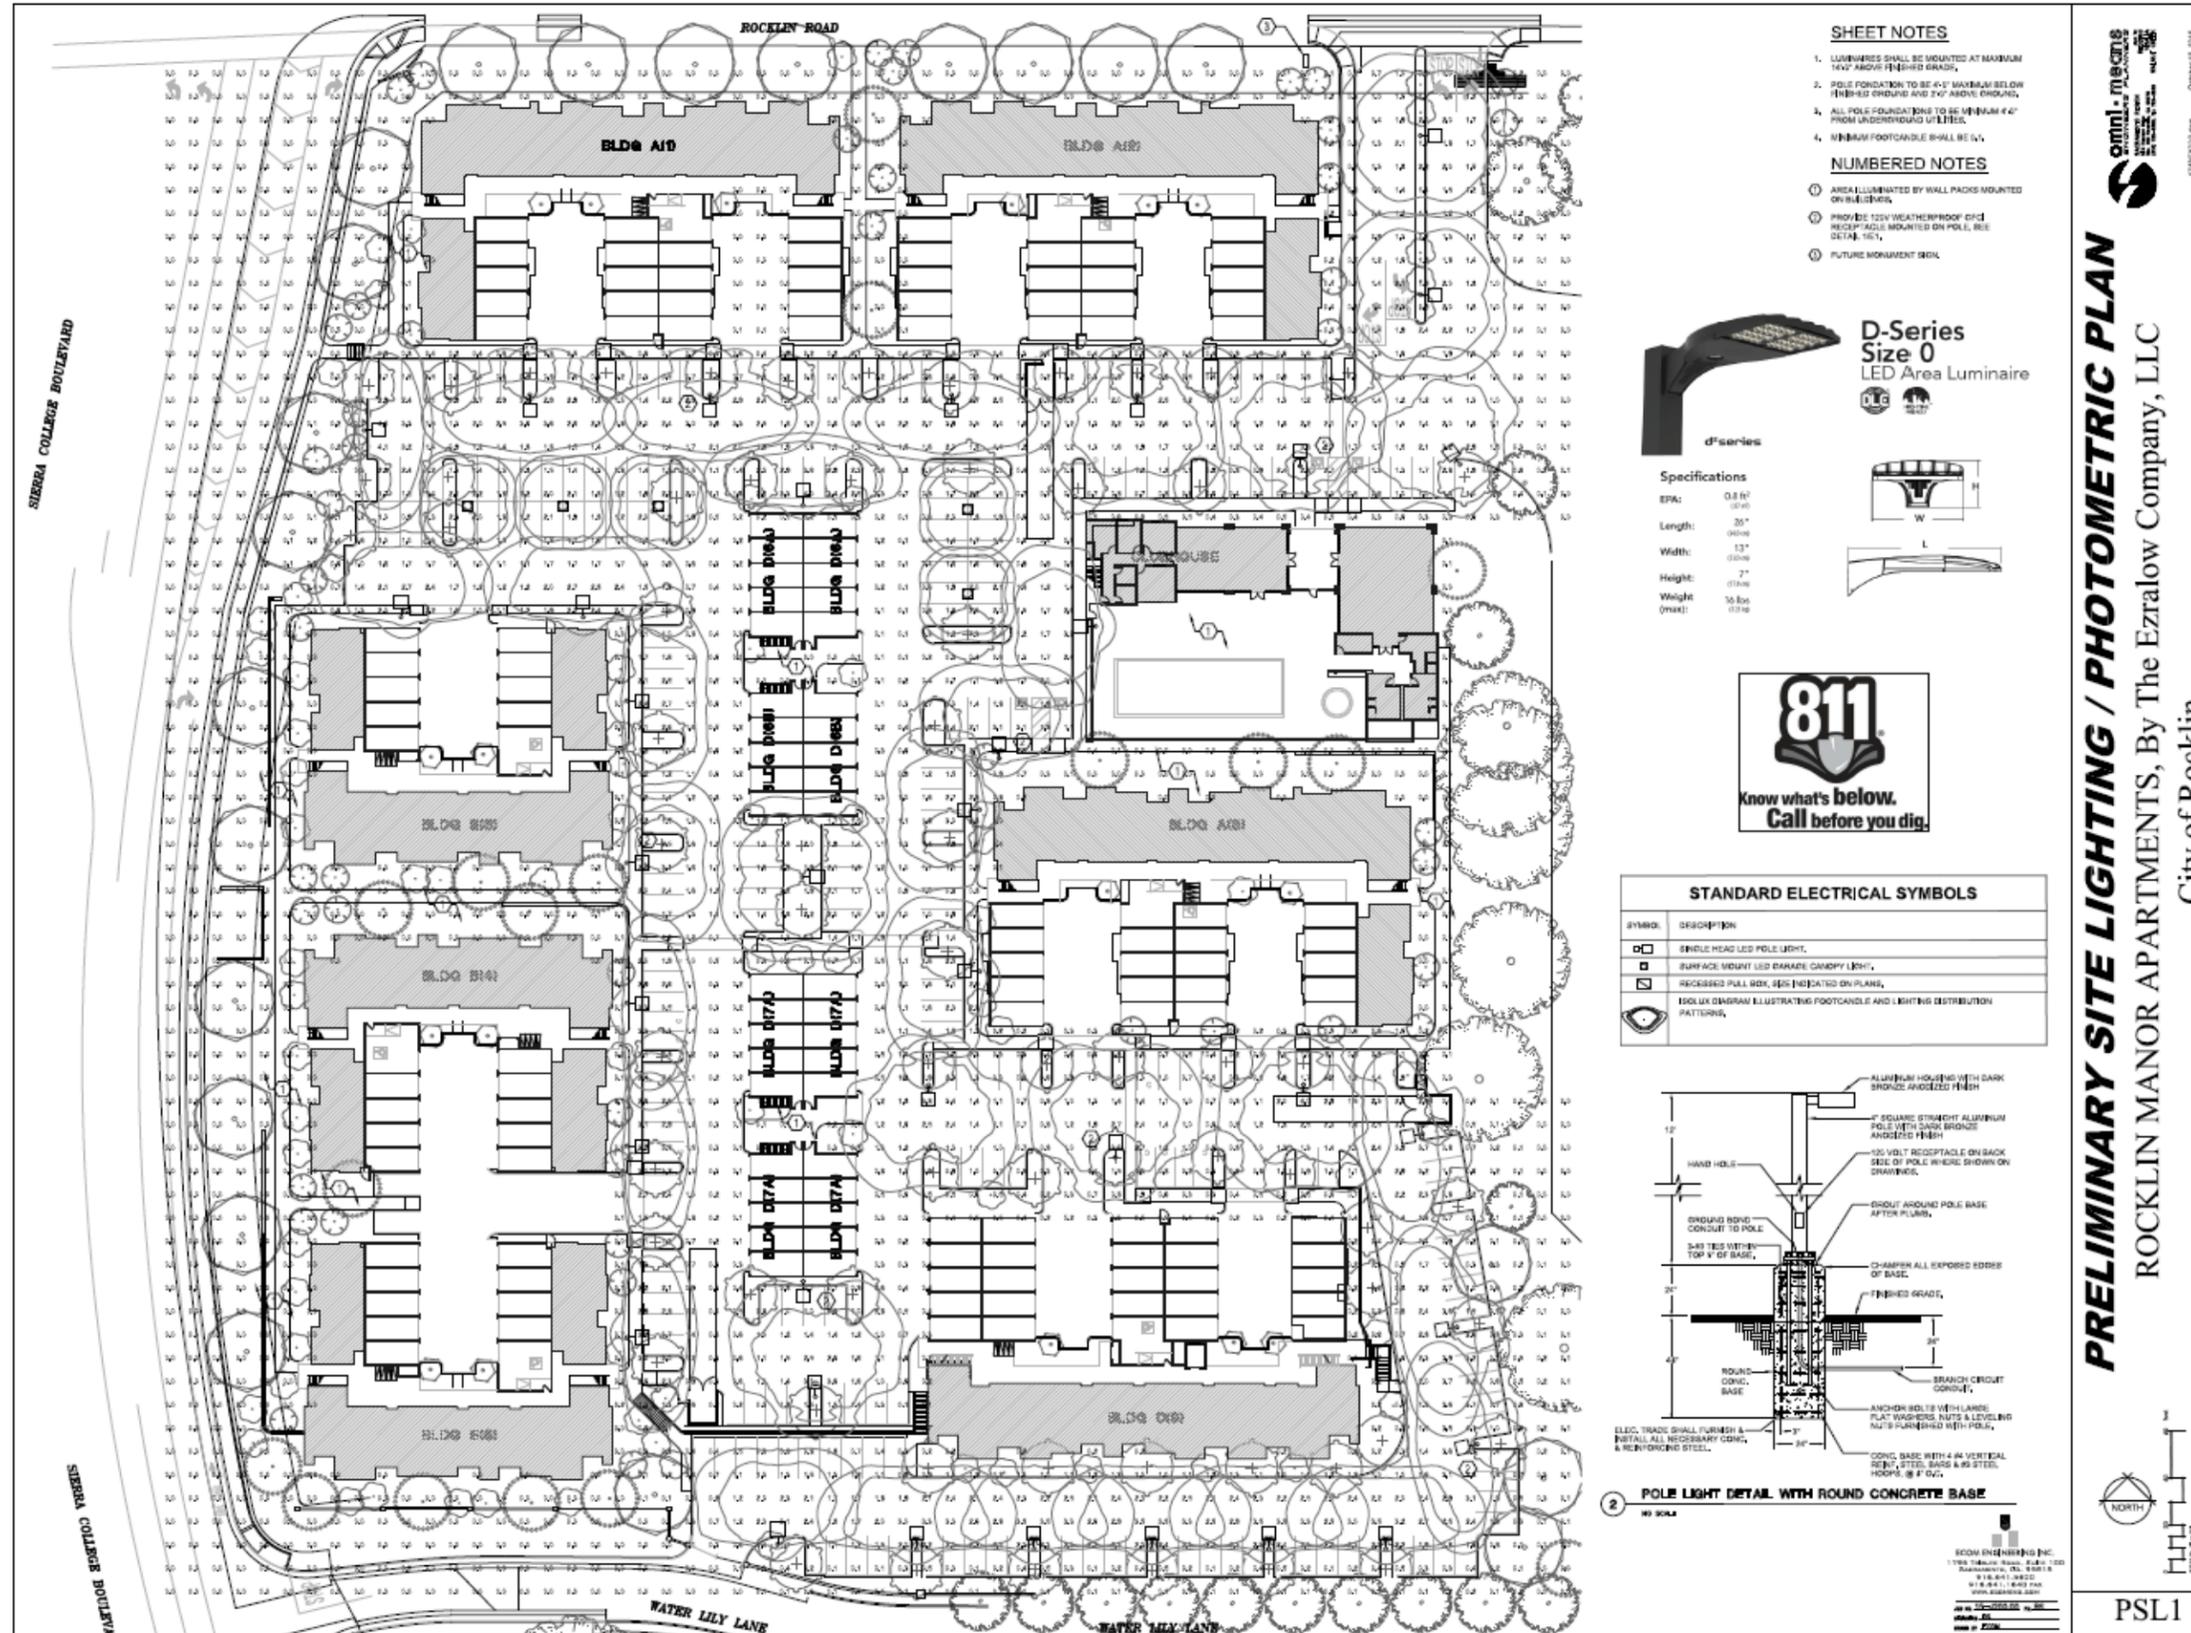

APPENDIX D – PRELIMINARY SITE LIGHTING/PHOTOMETRIC PLAN

PRELIMINARY SITE LIGHTING / PHOTOMETRIC PLAN
 ROCKLIN MANOR APARTMENTS, By The Ezralow Company, LLC
 City of Rocklin
